
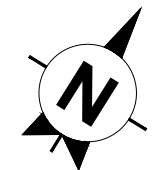


This drawing is the copyright of AXIS P.E.D Limited and may not be loaned, copied or reproduced in any way -or used for any offer, quote, tender or construction purposes without written consent of the company to do so

Follow any figured dimensions - do not scale for construction purposes. IF IN DOUBT ASK.

• Revision History • Date

Revision History	Date

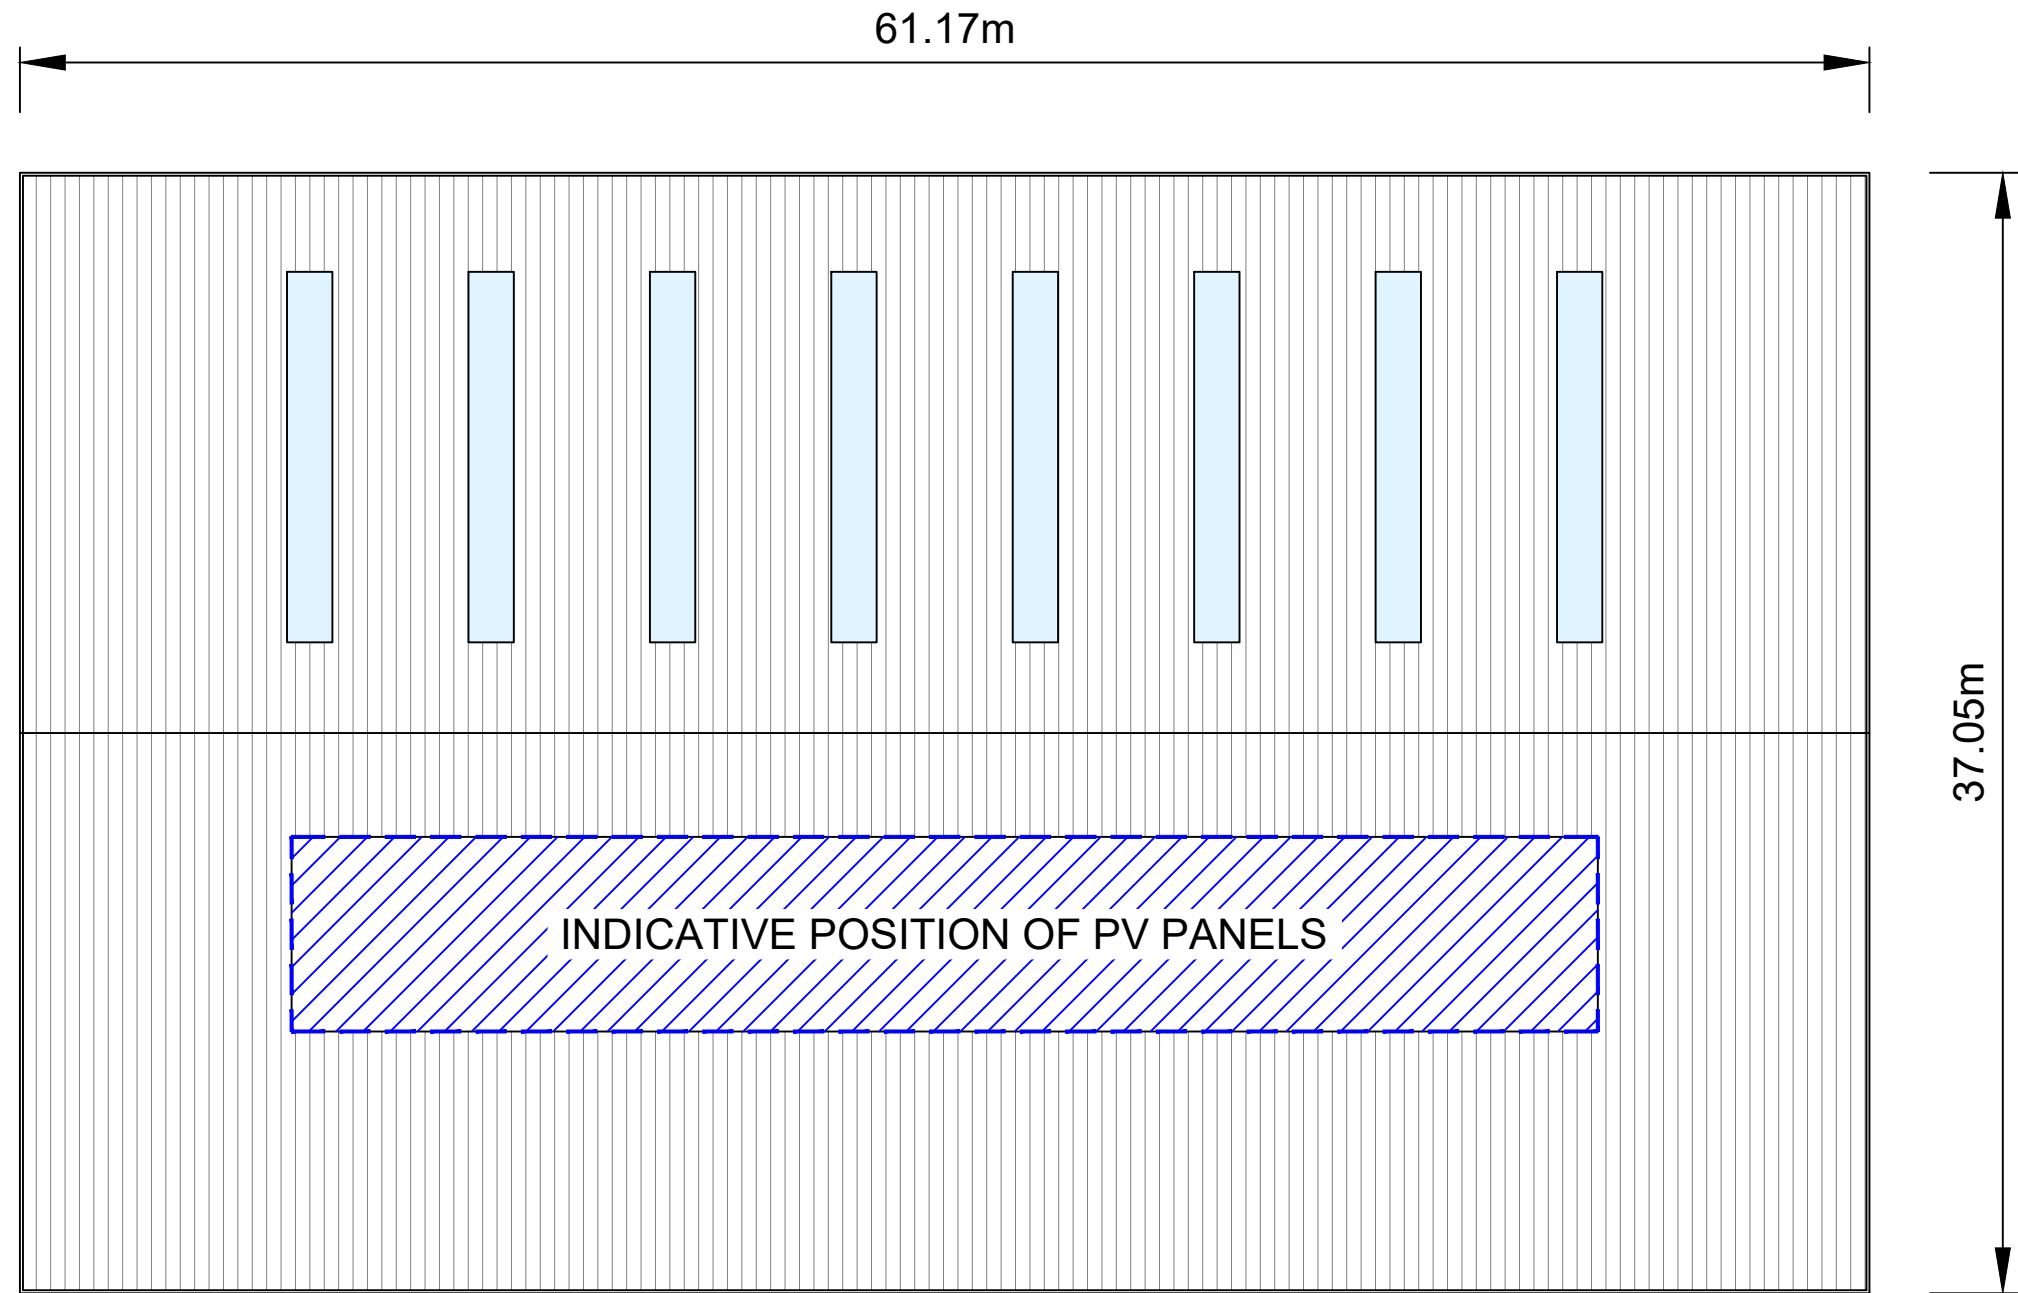

<small> Chester Office: West House, Bramley Chester CH4 8DH </small>	<small> South Manchester Office: Cavendish House 79 Water Lane Wilmslow SK9 6SL </small>	
<small>0844 8700 007 - www.axisped.co.uk</small>		
client: FLINTSHIRE COUNTY COUNCIL		
project: STANDARD ROAD WASTE TRANSFER STATION		
drawing title: PROPOSED WTS ROOF PLAN		
date: November 2020	drawn by: SM	checked: SH
drawing number: 2738-01-05	status: --	rev: --
scale(s): 1:250@A3	planning environment design	