

## **Notice of Making**

### **B5444 WREXHAM ROAD, MOLD**

#### **PROHIBITION OF WAITING AT ANY TIME**

Notice is hereby given that on the 30<sup>th</sup> April 2024, Flintshire County Council made an Order in exercise of its powers under the Road Traffic Regulation Act 1984, the Traffic Management Act 2004, Part IV of Schedule 9 and all other enabling powers, the effect of which is to amend The Flintshire County Council (Prohibition and Restriction of Waiting and Loading and Parking Places) (Civil Enforcement and Consolidation) Order 2013, so as to introduce:-

1. 'No Waiting at Any Time' restrictions
  - a. On both sides of the B5444 Wrexham Road junction, with the Mold Alun High School Campus.
  - b. On both sides of the service road to the Mold Alun High School Campus with its junction to the B5444 Wrexham Road.

In all other respects the present provisions of the 'The Flintshire County Council (Prohibition and Restriction of Waiting and Loading and Parking Places) (Civil Enforcement and Consolidation) Order 2013' will remain in force.

Should you wish to view a copy of this Notice, the Order which will come into operation on the 7<sup>th</sup> June 2024, plans showing the roads affected and a statement of the Council's reasons for the making of the Order, they may be inspected during normal opening hours at Flintshire Connects, Mold Library, Earl Road, Mold, Flintshire CH7 1AP, during opening hours or they may be viewed on our website at [www.Flintshire.gov.uk](http://www.Flintshire.gov.uk) > Resident > Roads, Streets and Travel > Traffic Regulation Orders or you can request a copy of the documents by emailing [Streetscene@flintshire.gov.uk](mailto:Streetscene@flintshire.gov.uk) or by calling 01352701234.

If you wish to question the validity of the Order or any of its provisions on the grounds that any requirements of the Act or any instruments made under it has not been complied with, you may, within 6 weeks from the date on which the Order is made, apply for the purpose to the High Court



Katie Wilby,  
Chief Officer (Streetscene and Transportation),  
County Hall,  
Mold,  
Flintshire.  
CH7 6NR.  
Friday 03<sup>rd</sup> May 2024.

---

**THE FLINTSHIRE COUNTY COUNCIL**  
**B5444 WREXHAM ROAD, MOLD**  
**(PROHIBITION AND RESTRICTION OF WAITING**  
**AND LOADING AND PARKING PLACES)**  
**(CIVIL ENFORCEMENT AND CONSOLIDATION) (AMENDMENT**  
**NO. 62) ORDER 2024**

---

**Katie Wilby,**  
**Chief Officer (Streetscene & Transportation),**  
**County Hall,**  
**Mold,**  
**Flintshire,**  
**CH7 6NF**

**THE FLINTSHIRE COUNTY COUNCIL**  
**B5444 WREXHAM ROAD, MOLD**  
**(PROHIBITION AND RESTRICTION OF WAITING**  
**AND LOADING AND PARKING PLACES)**

**(CIVIL ENFORCEMENT AND CONSOLIDATION) (AMENDMENT NO. 62) ORDER 2024**

Flintshire County Council in exercise of its powers under sections 1 (1), 2 (1)(2), 4 (2)(3) and Part IV of Schedule 9 of the Road Traffic Regulation Act 1984 ("the Act of 1984") as amended, the Traffic Management Act 2004 ("the 2004 Act") and of all other enabling powers and after consultation with the Chief Officer of Police in accordance with Part III of Schedule 9 to the Act of 1984, hereby makes the following Order:-

**SECTION 1 – PRELIMINARY**

**Citation and commencement**

1. This Order shall come into operation on the 07<sup>th</sup> June 2024 and may be cited as The Flintshire County Council, B5444 Wrexham Road, Mold, (Prohibition and Restriction of Waiting and Loading and Parking Places) (Civil Enforcement and Consolidation) (Amendment No. 62) Order 2024
2. With effect from the date set out in Article 1 above, Map Schedules AK96 and AK97 sheet revision 1 and all other Map Schedules together with the before mentioned Map Schedules and plans referred to in the Schedules to this Order are incorporated into The Flintshire County Council (Prohibition and Restriction of Waiting and Loading and Parking Places) (Civil Enforcement and Consolidation) Order 2013.
3. The interpretation Act 1978 shall apply for the interpretation on this Order as it applies for the interpretation of an Act of Parliament
4. In this Order, except where otherwise stated, any reference to a numbered Article or Schedule is a reference to the Article or Schedule bearing that number and any reference to a plan is reference to a plan incorporated into this order.

**SCHEDULE**

**No Waiting at Any Time**

**Mold**

Road Name	Map Schedule	Sheet Revision
B5444 Wrexham Road	AK96	1
	AK97	1
Mold Alun campus junction	AK97	1

THE COMMON SEAL of )  
FLINTSHIRE COUNTY COUNCIL )  
was hereunto affixed )  
this 30<sup>th</sup> day of April 2024 )  
in the presence of:- )



✓ VICE CHAIRMAN 

CHIEF OFFICER (GOVERNANCE)

LEGAL SERVICES MANAGER

SENIOR SOLICITOR





## **B5444 WREXHAM ROAD, MOLD**

### **PROPOSED PROHIBITION OF WAITING**

#### **Statement of Reasons for Proposing to Make the Order**

A successful bid was made to the Welsh Government and as such Flintshire County Council have been successful in obtaining funding to implement substantial safety measures in the surrounding area of Mold Alun High School.

Flintshire County Council propose to introduce No Waiting at Any Time restrictions (double yellow lines), in the road as listed above.

The No Waiting At Any Time restrictions will improve pedestrian safety through the removal of parked vehicles at key location, address indiscriminate parking, maintain visibility and to ensure that the junctions are not obstructed by parked vehicles.

Parking at junctions, regardless of the presence of yellow lines, is an offence and the restrictions provide a visual deterrent to reinforce this message. At present, should vehicles be parked within 10 metres of a junction, an act of criminality may be committed and would therefore be subject to enforcement action by North Wales Police. Furthermore the Highway Code states that vehicles should not park near or on a junction as they may cause obstruction and compromise safety for all road users.


In the interests of road safety, the proposals are necessary to avoid danger to people or other traffic using the road, or preventing danger arising.

**The proposals are detailed in the Public Notice and in the proposed Order**




---


Katie Wilby,  
Chief Officer (Streetscene and Transportation),  
County Hall,  
Mold,  
Flintshire.  
CH7 6NR.  
Friday 01<sup>st</sup> March 2024.

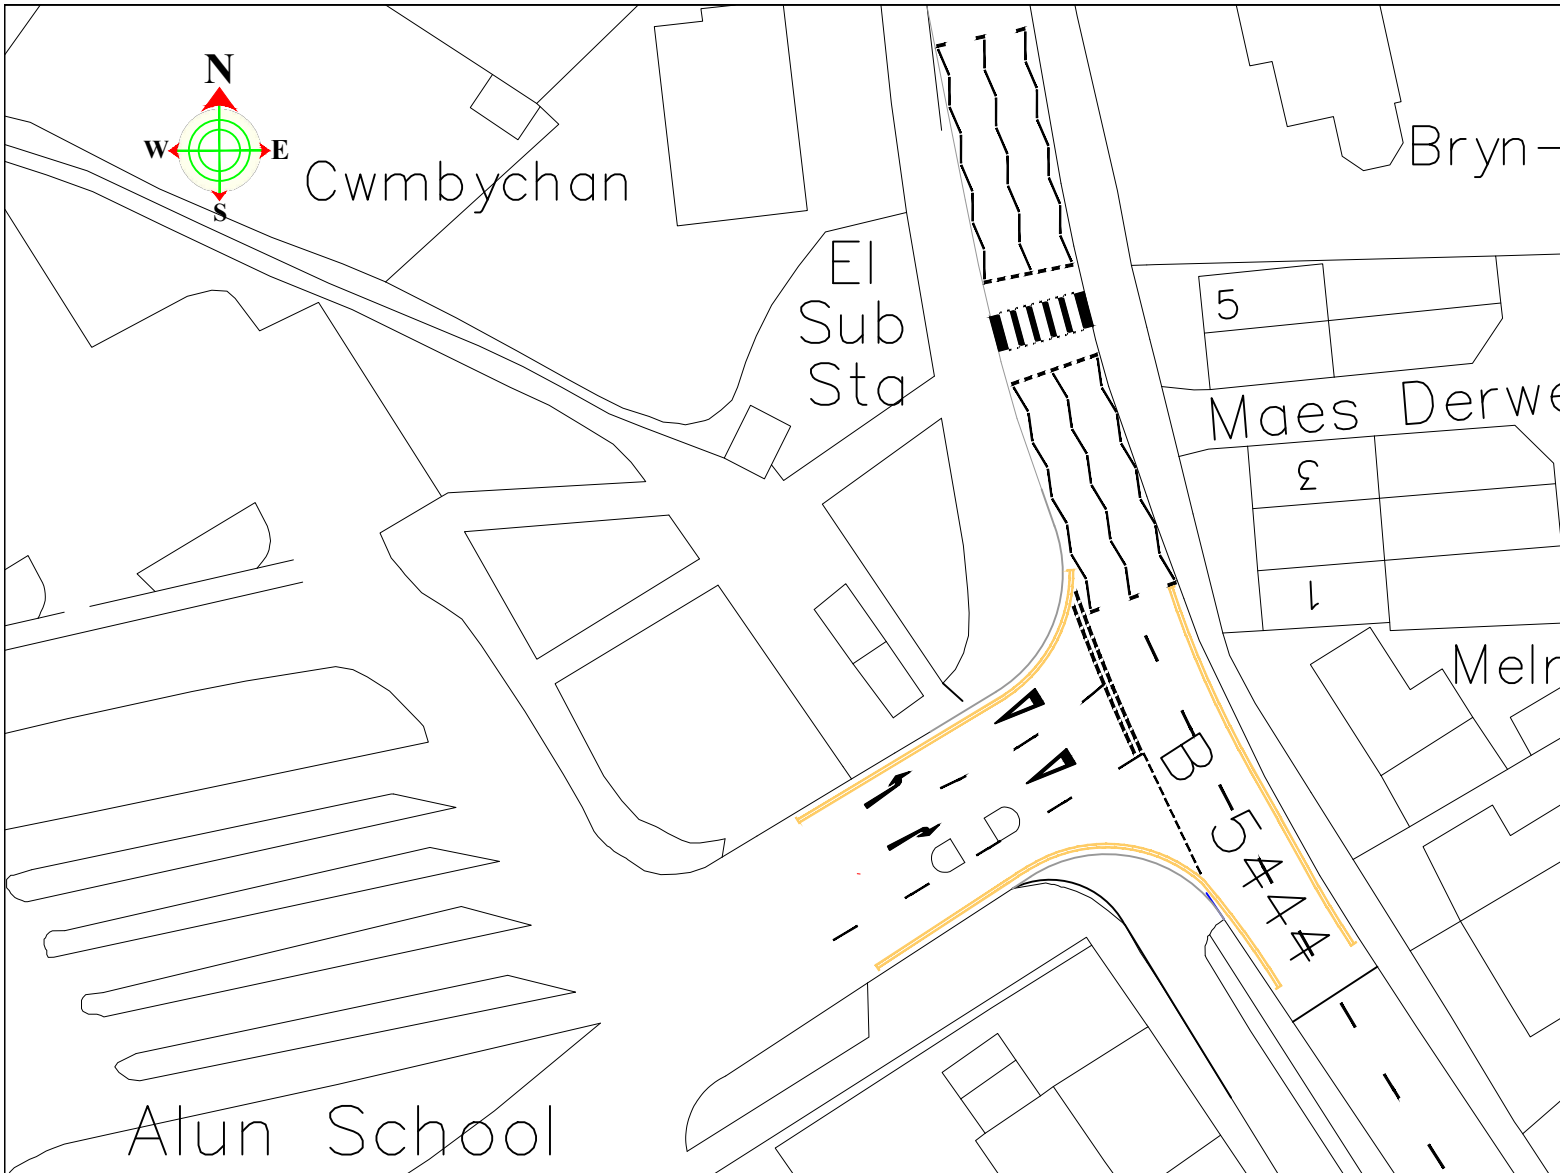

**KEY**

 Dim Aros Ar Unrhyw Adeg  
No Waiting at Any Time (Double Yellow Lines).




**Katie Wilby**



Chief Officer (Streetscene and Transportation). County Hall, Mold, CH7 6NF  
Prif Swyddog (Gwasanaethau Stryda Thafnidiaeth). Neuadd y Sir, Yr Wyddgrug, CH7 6NF

**Streetscene**


BASED UPON VARIOUS ORDNANCE SURVEY MAPS WITH THE PERMISSION OF THE CONTROLLER OF HM STATIONARY OFFICE. CROWN COPYRIGHT RESERVED LICENSE NUMBER LA 100023386L FLINTSHIRE COUNTY COUNCIL, COUNTY HALL, MOLD.

<b>DRAWN BY:</b> KJ	 PRELIMINARY	 APPROVAL	 CONSTRUCTION
<b>CHECKED BY:</b> CP	<b>AMENDMENTS:</b>		<b>DATE</b>
<b>SCALES:</b> NTS			
<b>NAT. GRID REF:</b> 323992 363273			

Dim Aros Ar Unrhyw Adeg  
No Waiting at Any Time

B5444, Mold  
(Sheet 1 of 1)

**DRAWING NUMBER** HT/24/B5444 101 C1

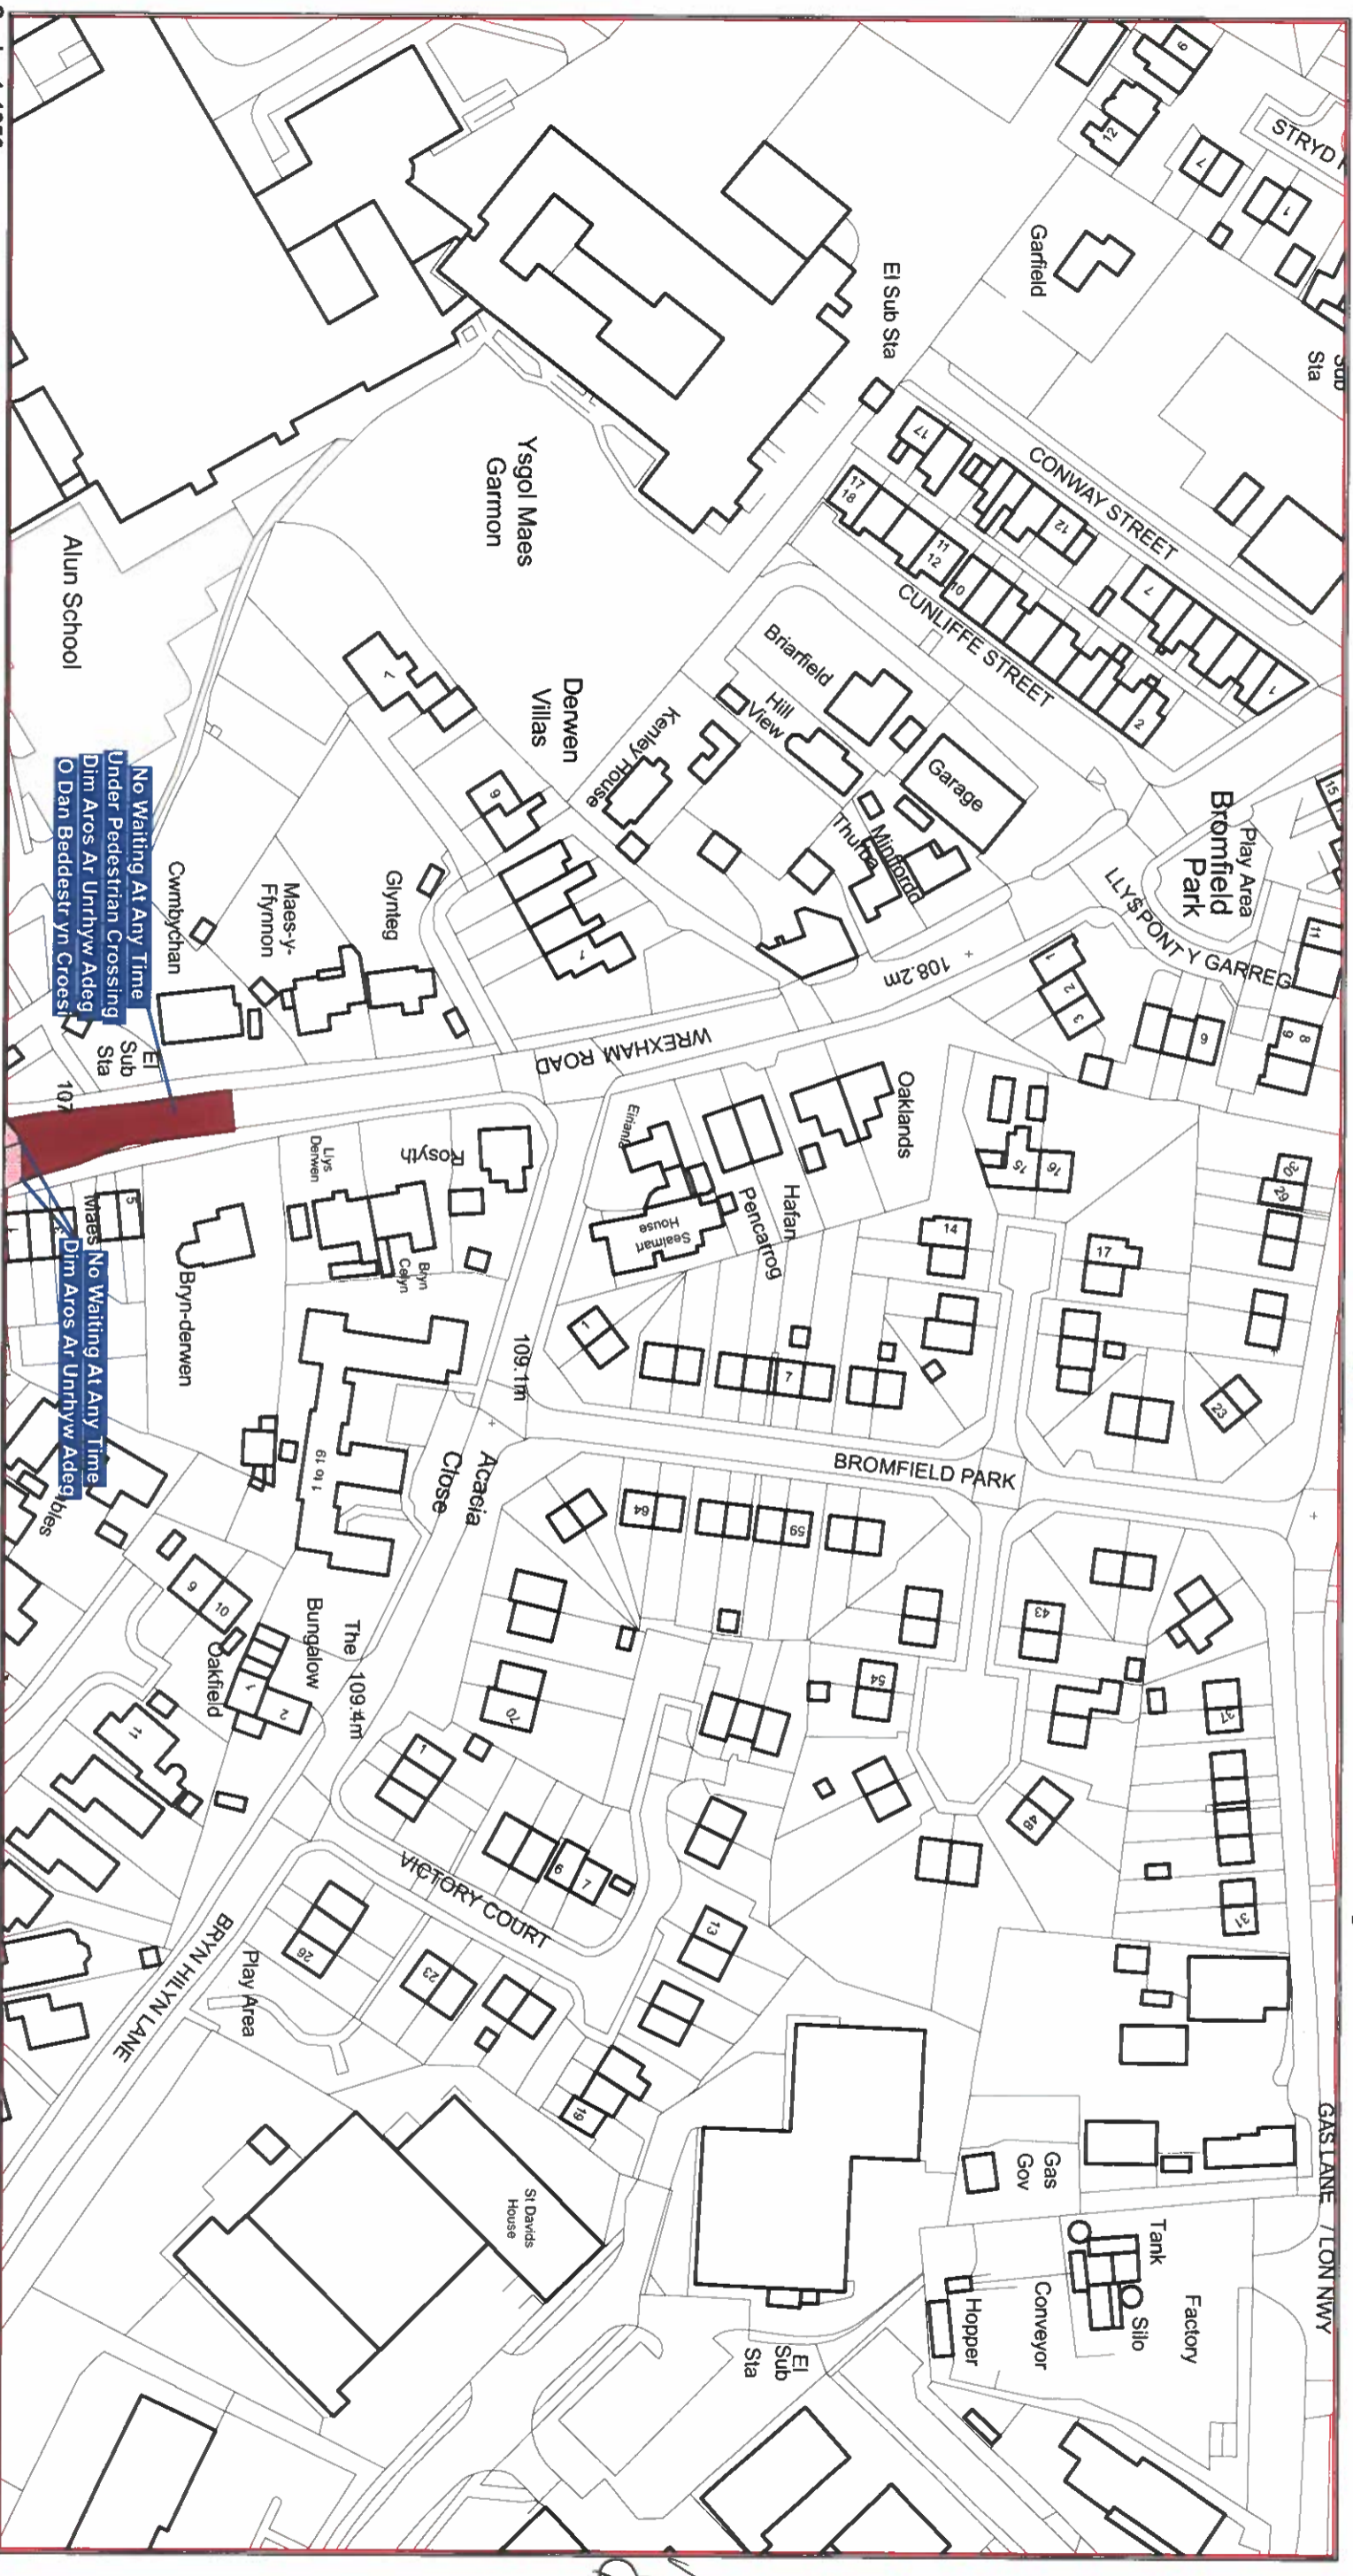

Scale: 1:1250  
Graddfa: 1:1250

This map is reproduced from Ordnance Survey material with the permission of Ordnance Survey on behalf of the Controller of Her Majesty's Stationary Office ©Crown Copyright. Unauthorised reproduction infringes Crown Copyright and may lead to prosecution or civil proceedings. Licence No. 100023386

**The Flintshire County Council**  
**(Prohibition and Restriction of Waiting and Loading and Parking Places)**  
**(Civil Enforcement and Consolidation) (Amendment No 62) Order 2024**

**Gorchymyn Cyngor Sir Y Fflint**  
**(Gwahardd a Chyfyngu Aros a Llwytho a Mannau Parcio)**  
**(Gorfodi Sifil a Chydgwernerthu) (Gwelliant 62) 2024**

Athyghyrcir y map hwn o ddeunydd yr Ordnance Survey gyda chaniatâd yr Ordnance Survey ar ran Rheolwr Llyfrau Ei Mawrhydi ©Hawffraint y Goron. Mae athyghyrcir hwb ganiatâd yn torri hawffraint y Goron a gall hyn arwain at erlyniad neu achos sifil. Rhif trwydded 100023386







Scale: 1:1250  
Graddfa: 1:1250

This map is reproduced from Ordnance Survey material with the permission of Ordnance Survey on behalf of the Controller of Her Majesty's Stationary Office ©Crown Copyright. Unauthorised reproduction infringes Crown Copyright and may lead to prosecution or civil proceedings. Licence No. 100023386

Aygnhyrchir y map hwn o ddeunydd yr Ordnance Survey gyda chaniatâd yr Ordnance Survey ar ran Rheolwr Llyfrau Ei Mawrhydi ©Hawffraint y Goron. Mae atgynhyrchu heb ganiatâd yn torri hawffraint y Goron a gall hyn arwain at erlyniad neu achos sifil. Rhif trwydded 100023386

### The Flintshire County Council

### (Prohibition and Restriction of Waiting and Loading and Parking Places)

### (Civil Enforcement and Consolidation) (Amendment No 62) Order 2024

### Gorchymyn Cyngor Sir Y Fflint

### (Gwahardd a Chyfyngu Aros a Lwytho a Mannau Parcio) (Gorfodi Sifil a Chydvfnërthu) (Gwelliant 62) 2024

Flintshire County Council  
Environment Directorate  
County Hall  
Mold  
CH7 6NF

Cyngor Sir Y Fflint  
Cyfarwyddiaeth yr Amgylchedd  
Neuadd Y Sir  
Yr Wyddgrug  
CH7 6NF



