

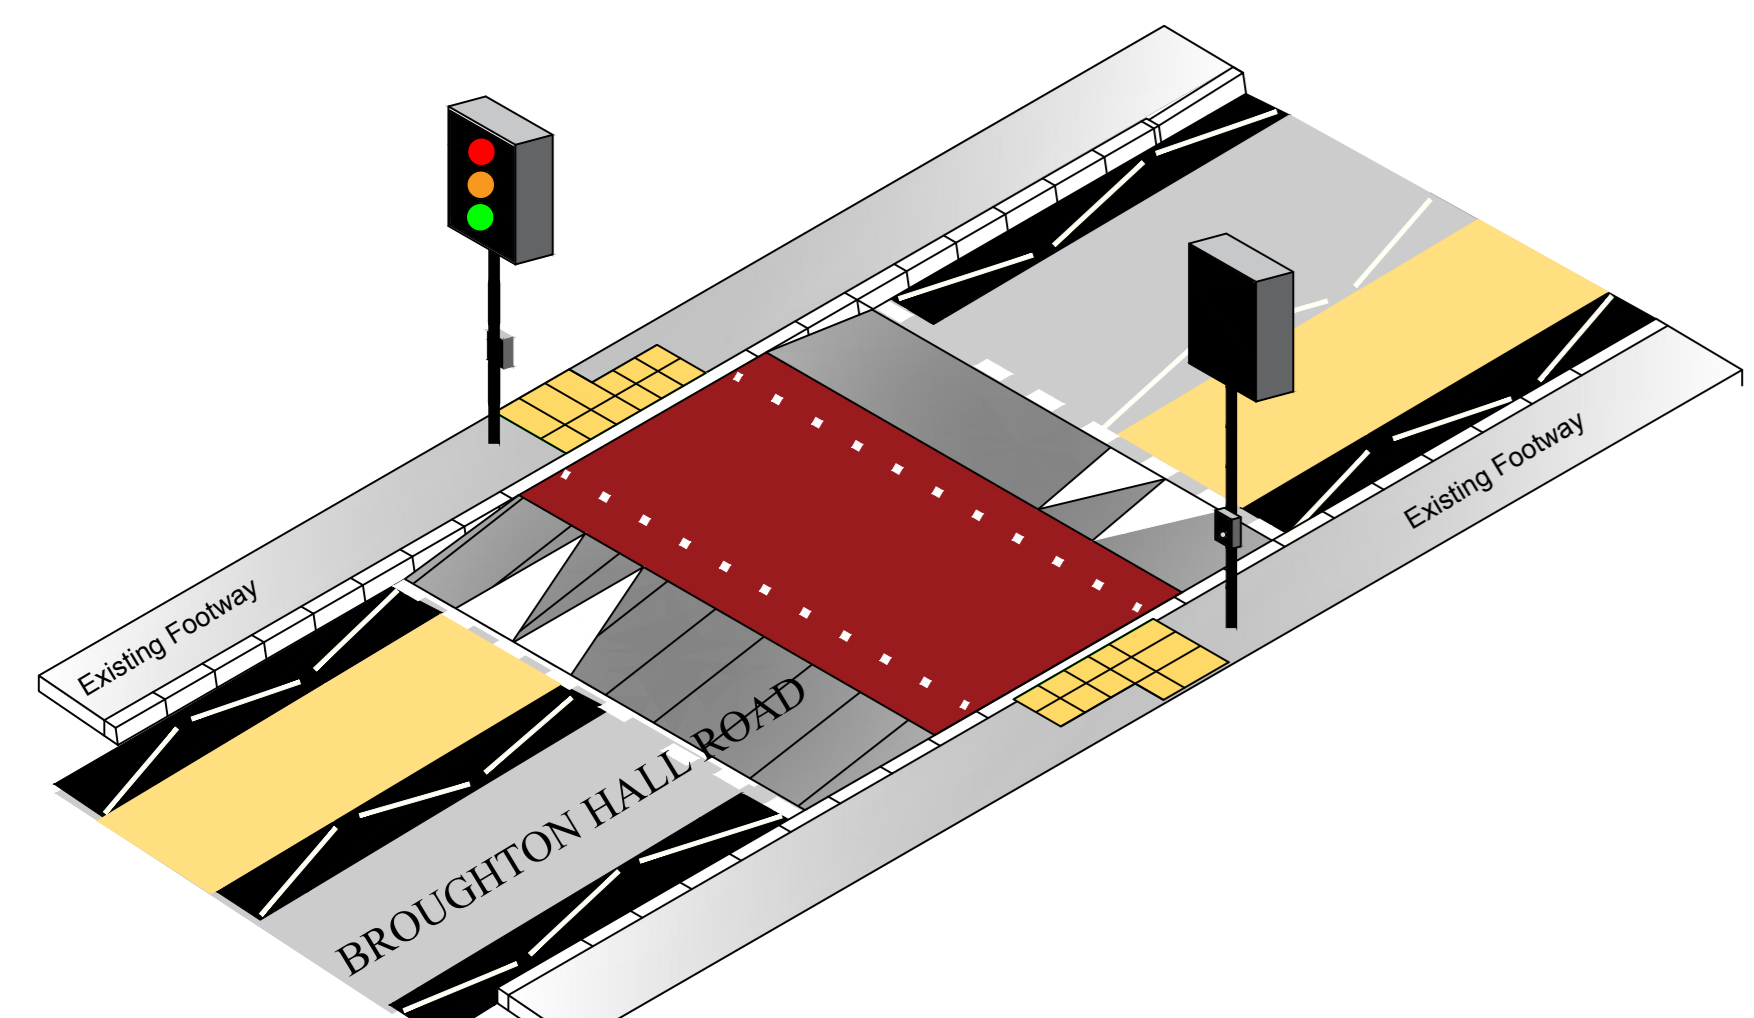


Manylion A
Croesfan pelican wedi'i godi.
Detail A
Raised pelican crossing.

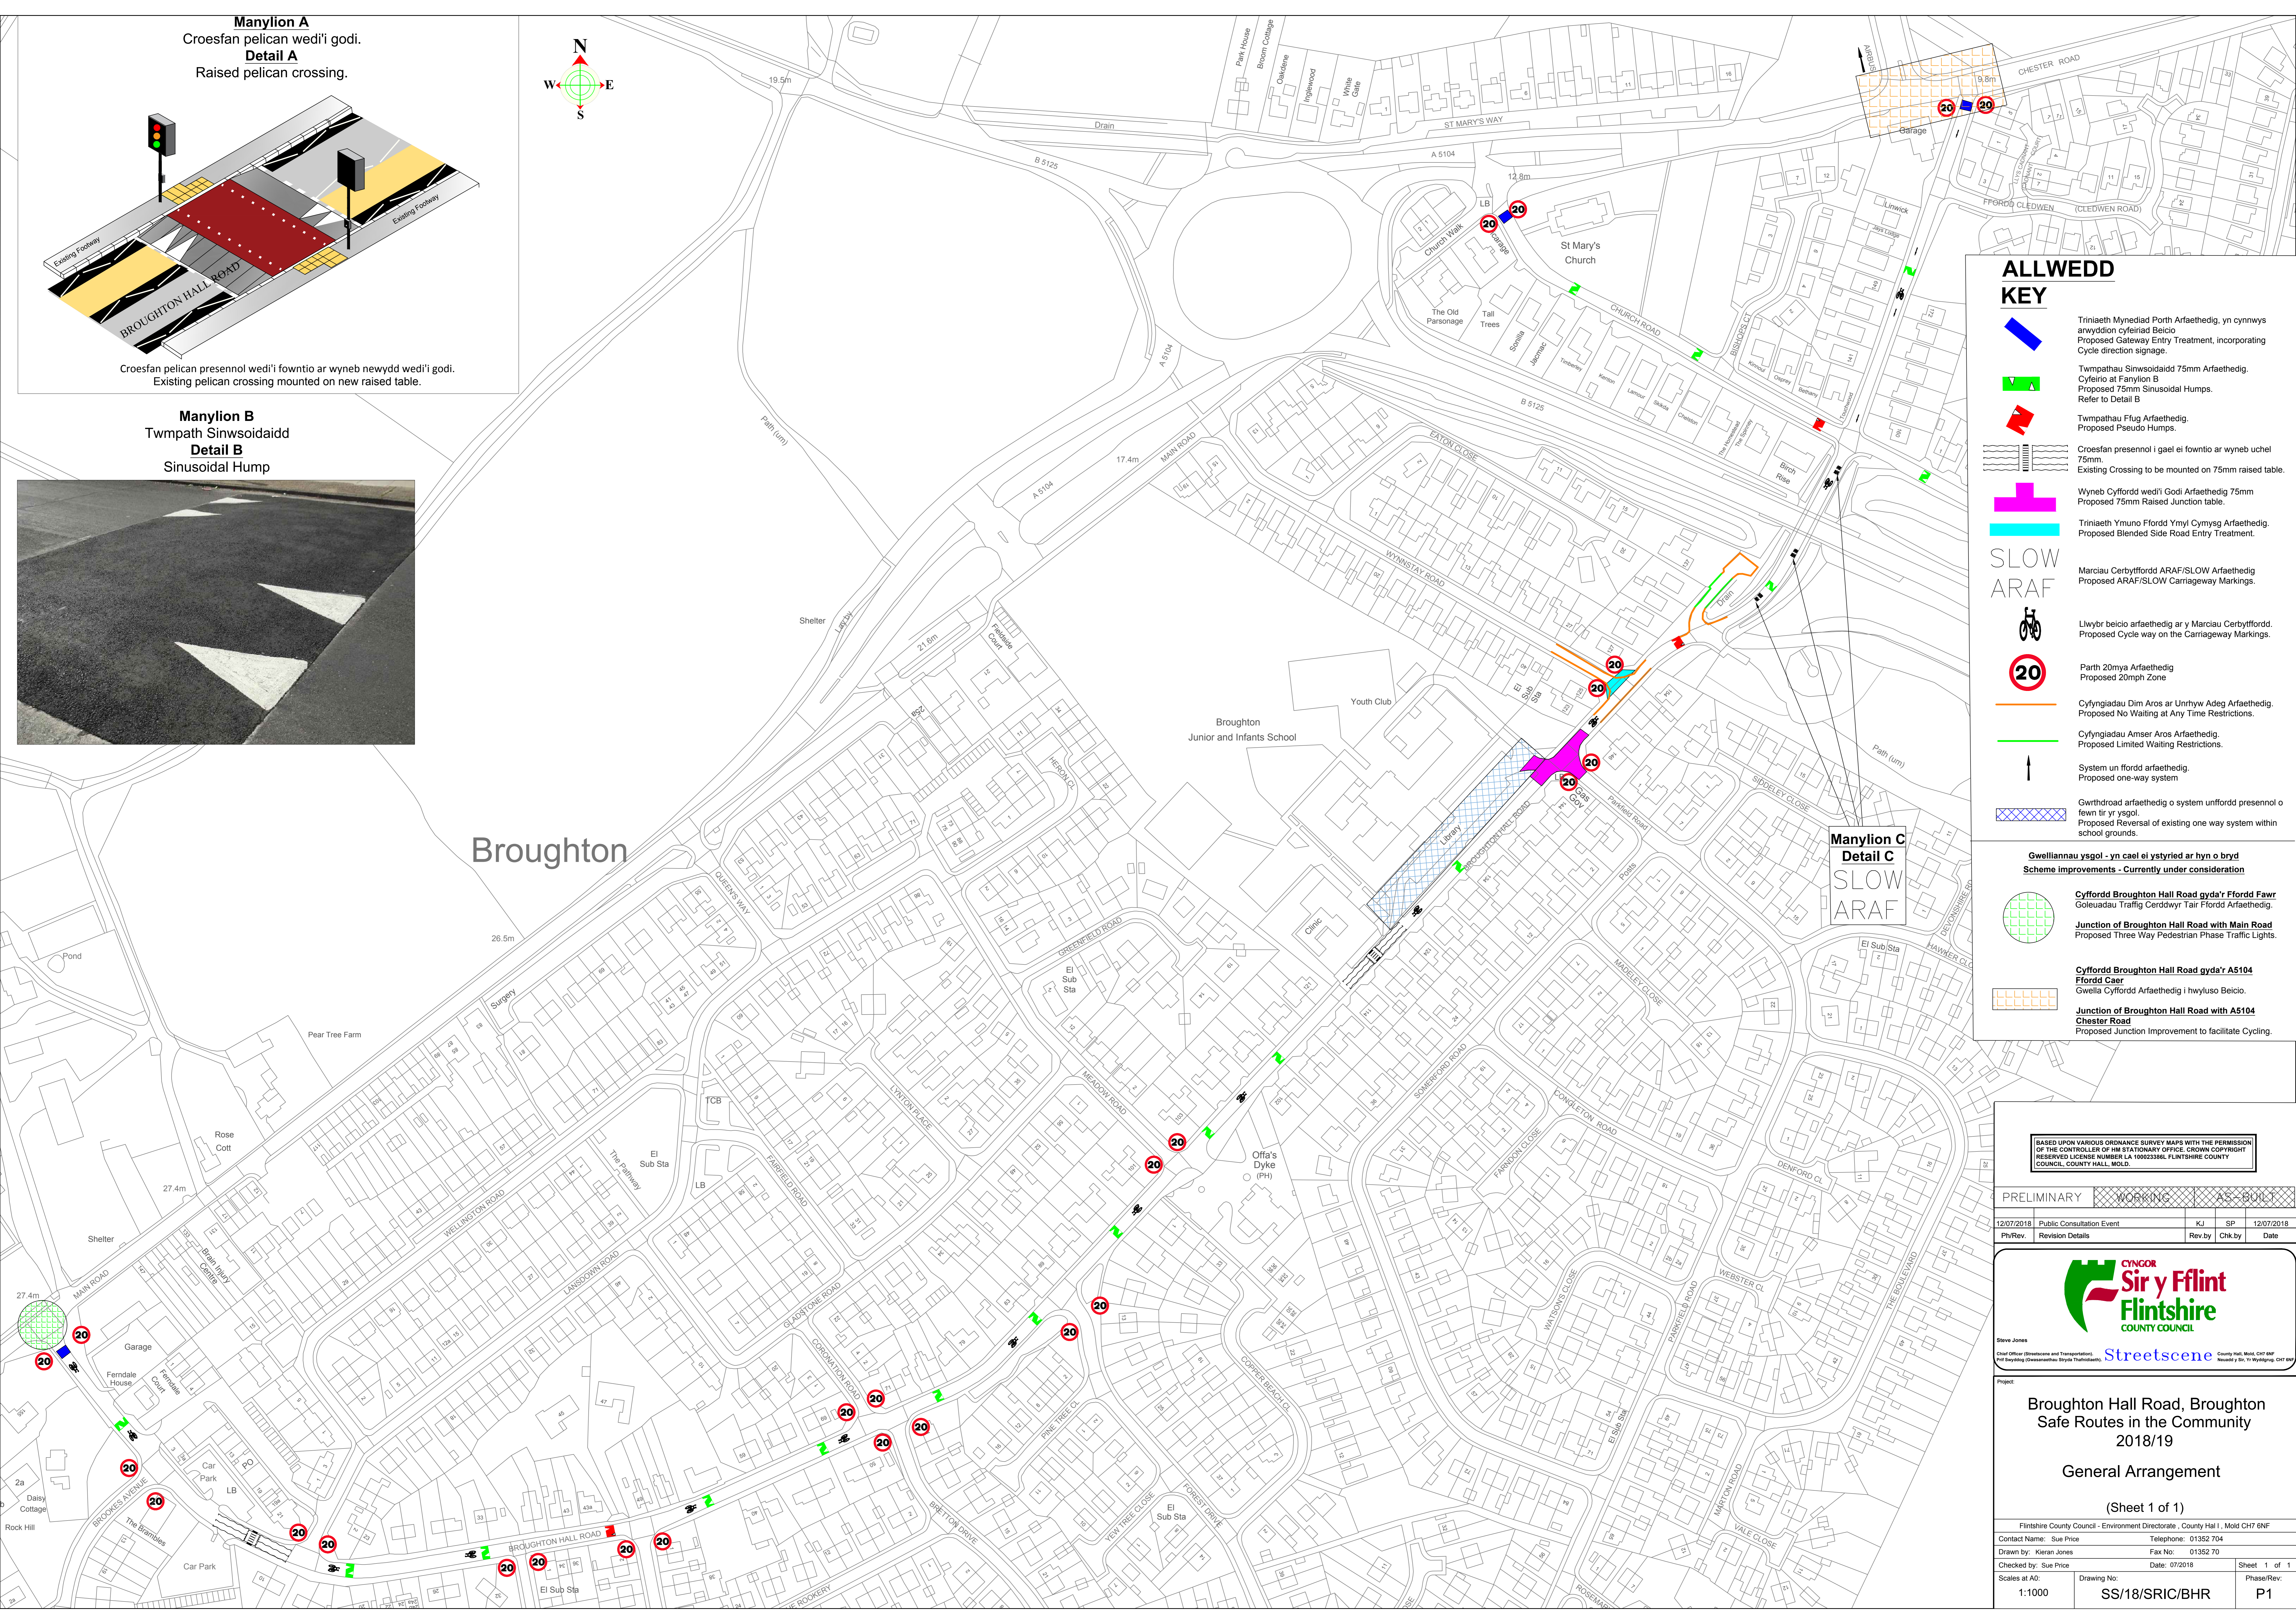

Croesfan pelican presennol wedi'i fowntio ar wyneb newydd wedi'i godi.
Existing pelican crossing mounted on new raised table.

Manylion B
Twmpath Sinwsoidaidd
Detail B
Sinusoidal Hump

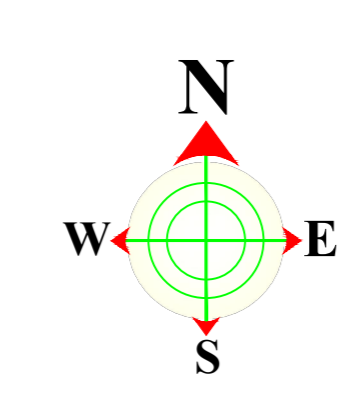

ALLWEDD KEY

- Triniaeth Mynediad Porth Arfaethedig, yn cynnwys anyddion cyfeiriad Beicio
Proposed Gateway Entry Treatment, incorporating Cycle direction signage.
- Twmpathau Sinwsoidaidd 75mm Arfaethedig. Cyferio at Fanylion B
Proposed 75mm Sinusoidal Humps. Refer to Detail B
- Twmpathau Ffug Arfaethedig. Proposed Pseudo Humps.
- Croesfan presennol i gael ei fowntio ar wyneb uchel 75mm.
Existing Crossing to be mounted on 75mm raised table.
- Wyneb Cyffordd wedi'i Godi. Arfaethedig 75mm
Proposed 75mm Raised Junction table.
- Triniaeth Ymuno Ffordd Ynyl Cymysg Arfaethedig. Proposed Blended Side Road Entry Treatment.
- SLOW ARAF**
- Llywyr beicio arfaethedig ar y Marciau Cerbyttffordd. Proposed Cycle way on the Carriageway Markings.
- Parth 20mya Arfaethedig
Proposed 20mph Zone
- Cyfyngiadau Dim Aros ar Unrhyw Adeg Arfaethedig. Proposed No Waiting at Any Time Restrictions.
- Cyfyngiadau Amser Aros Arfaethedig. Proposed Limited Waiting Restrictions.
- System un ffordd arfaethedig. Proposed one-way system.
- Gwrthdroad arfaethedig o system unffordd presennol o fewn llyr yr ysgol.
Proposed Reversal of existing one way system within school grounds.

Gwelliannau ysgol - yn cael ei ystyried ar hyn o bryd
Scheme improvements - Currently under consideration

- Cyffordd Broughton Hall Road gyda'r Ffordd Fawr**
Goleuadau Traffig Cerdwyr Tair Ffordd Arfaethedig.
Junction of Broughton Hall Road with Main Road
Proposed Three Way Pedestrian Phase Traffic Lights.
- Cyffordd Broughton Hall Road gyda'r A5104**
Ffordd Caer
Gwella Cyffordd Arfaethedig i hwyluso Beicio.
Junction of Broughton Hall Road with A5104
Chester Road
Proposed Junction Improvement to facilitate Cycling.

BASED UPON VARIOUS ORDNANCE SURVEY MAPS WITH THE PERMISSION OF THE CONTROLLER OF HM STATIONARY OFFICE. CROWN COPYRIGHT. RESERVE LICENSE NUMBER LA 100023386. FLINTSHIRE COUNTY COUNCIL, COUNTY HALL, MOLD.

PRELIMINARY	WORKING	AS-BUILT
12/07/2018	Public Consultation Event	KJ SP 12/07/2018
Ph/Rev	Revision Details	Rev. by Chk. by Date



Project:
Broughton Hall Road, Broughton
Safe Routes in the Community
2018/19
General Arrangement
(Sheet 1 of 1)
Flintshire County Council - Environment Directorate, County Hall, Mold CH7 6NF
Contact Name: Sue Price Telephone: 01352 704
Drawn by: Kieran Jones Fax No: 01352 710
Checked by: Sue Price Date: 07/2018 Sheet 1 of 1
Scales at A0: Drawing No: SS/18/SRIC/BHR Phase/Rev: P1